



LOW TEMP. TIMBER DRYING KILN.
BILL STUDD, 429 AKA^{WA} ROAD.


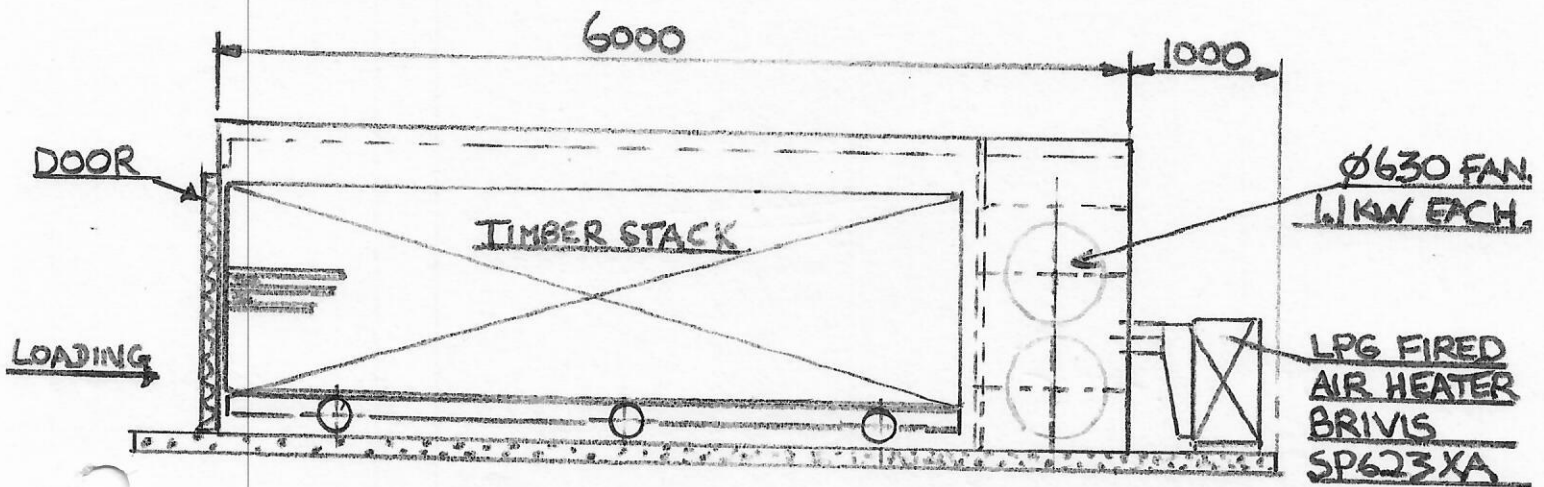


SIDE ELEVATION/SECTION

SCALE 1:50

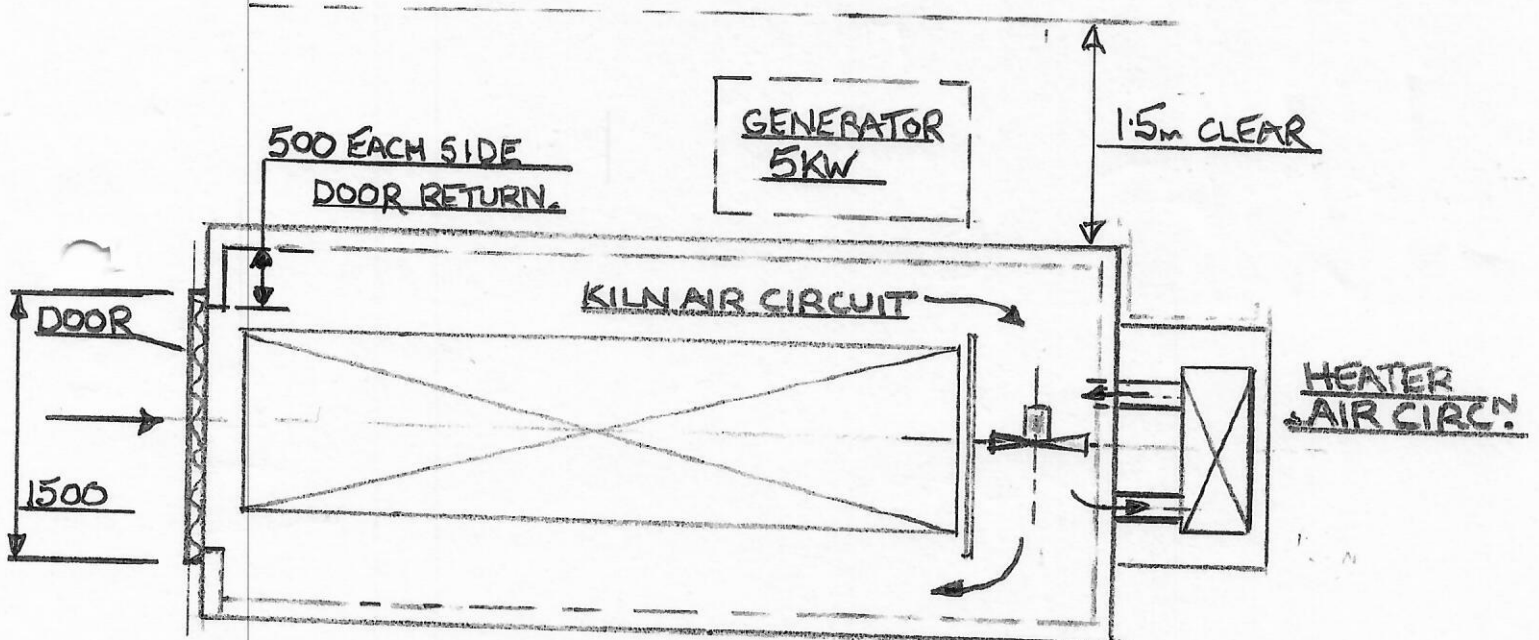

PLAN VIEW

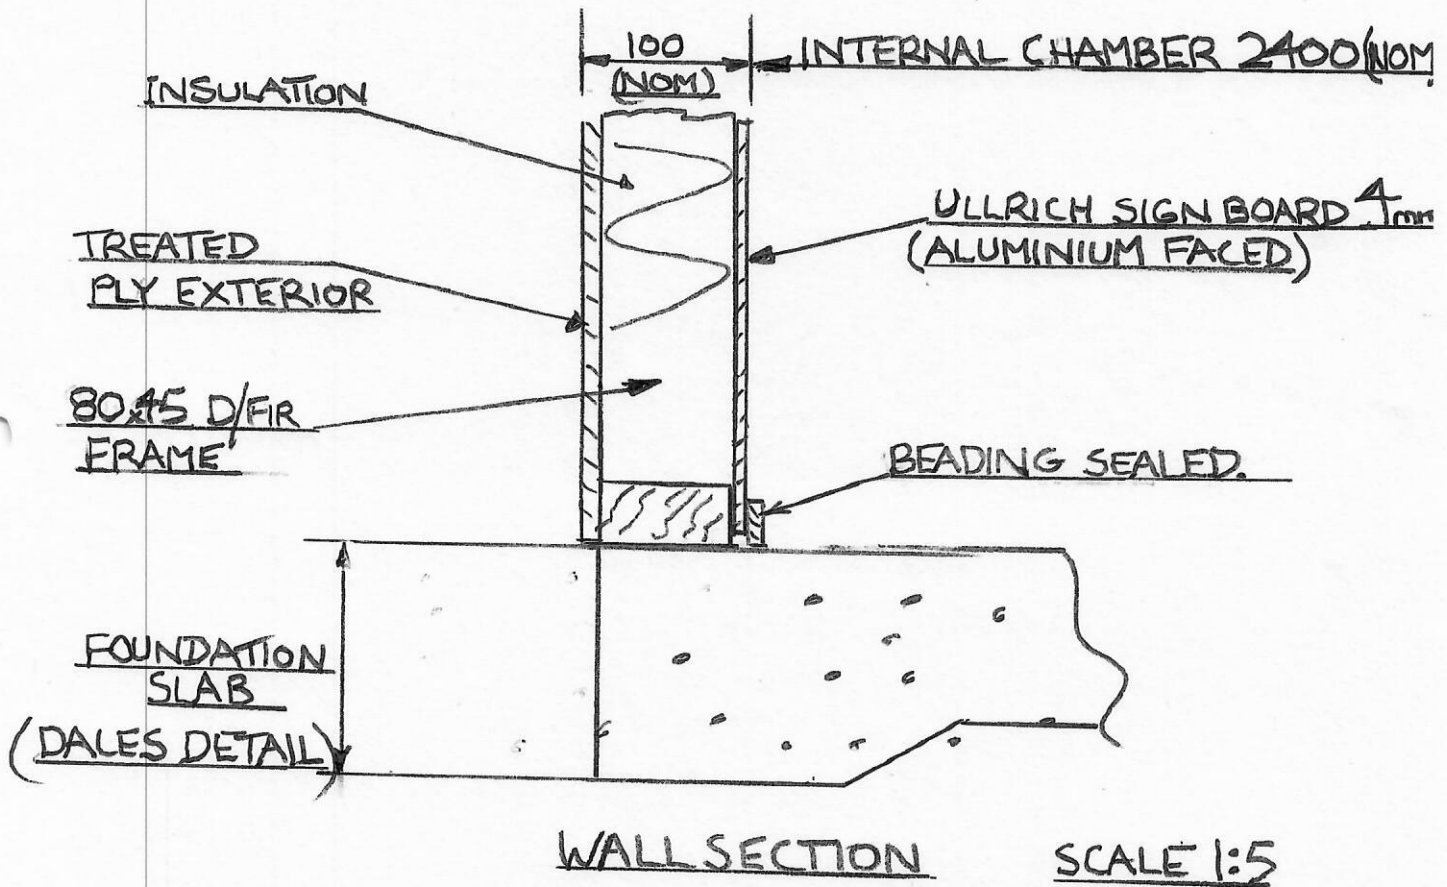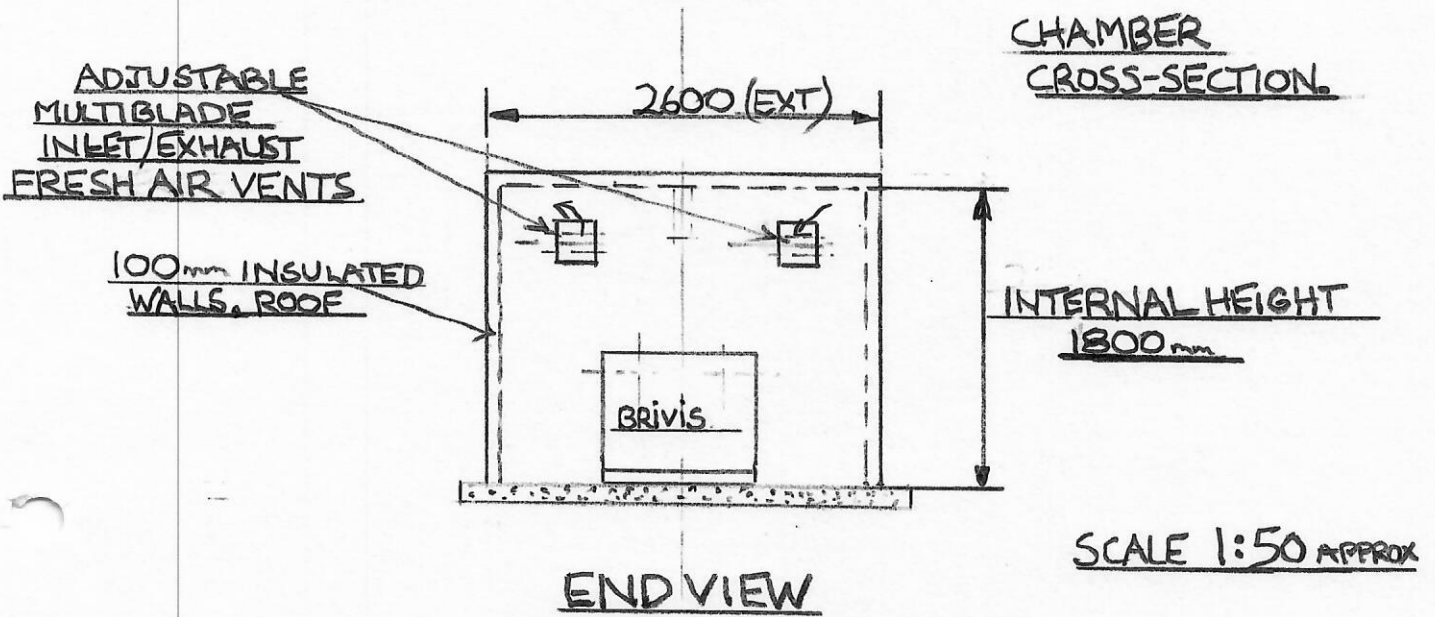

→ REVISED 30/9/21.

SEPT '21.

LOW TEMP. DRYING KILN
429 AKATARAWA ROAD